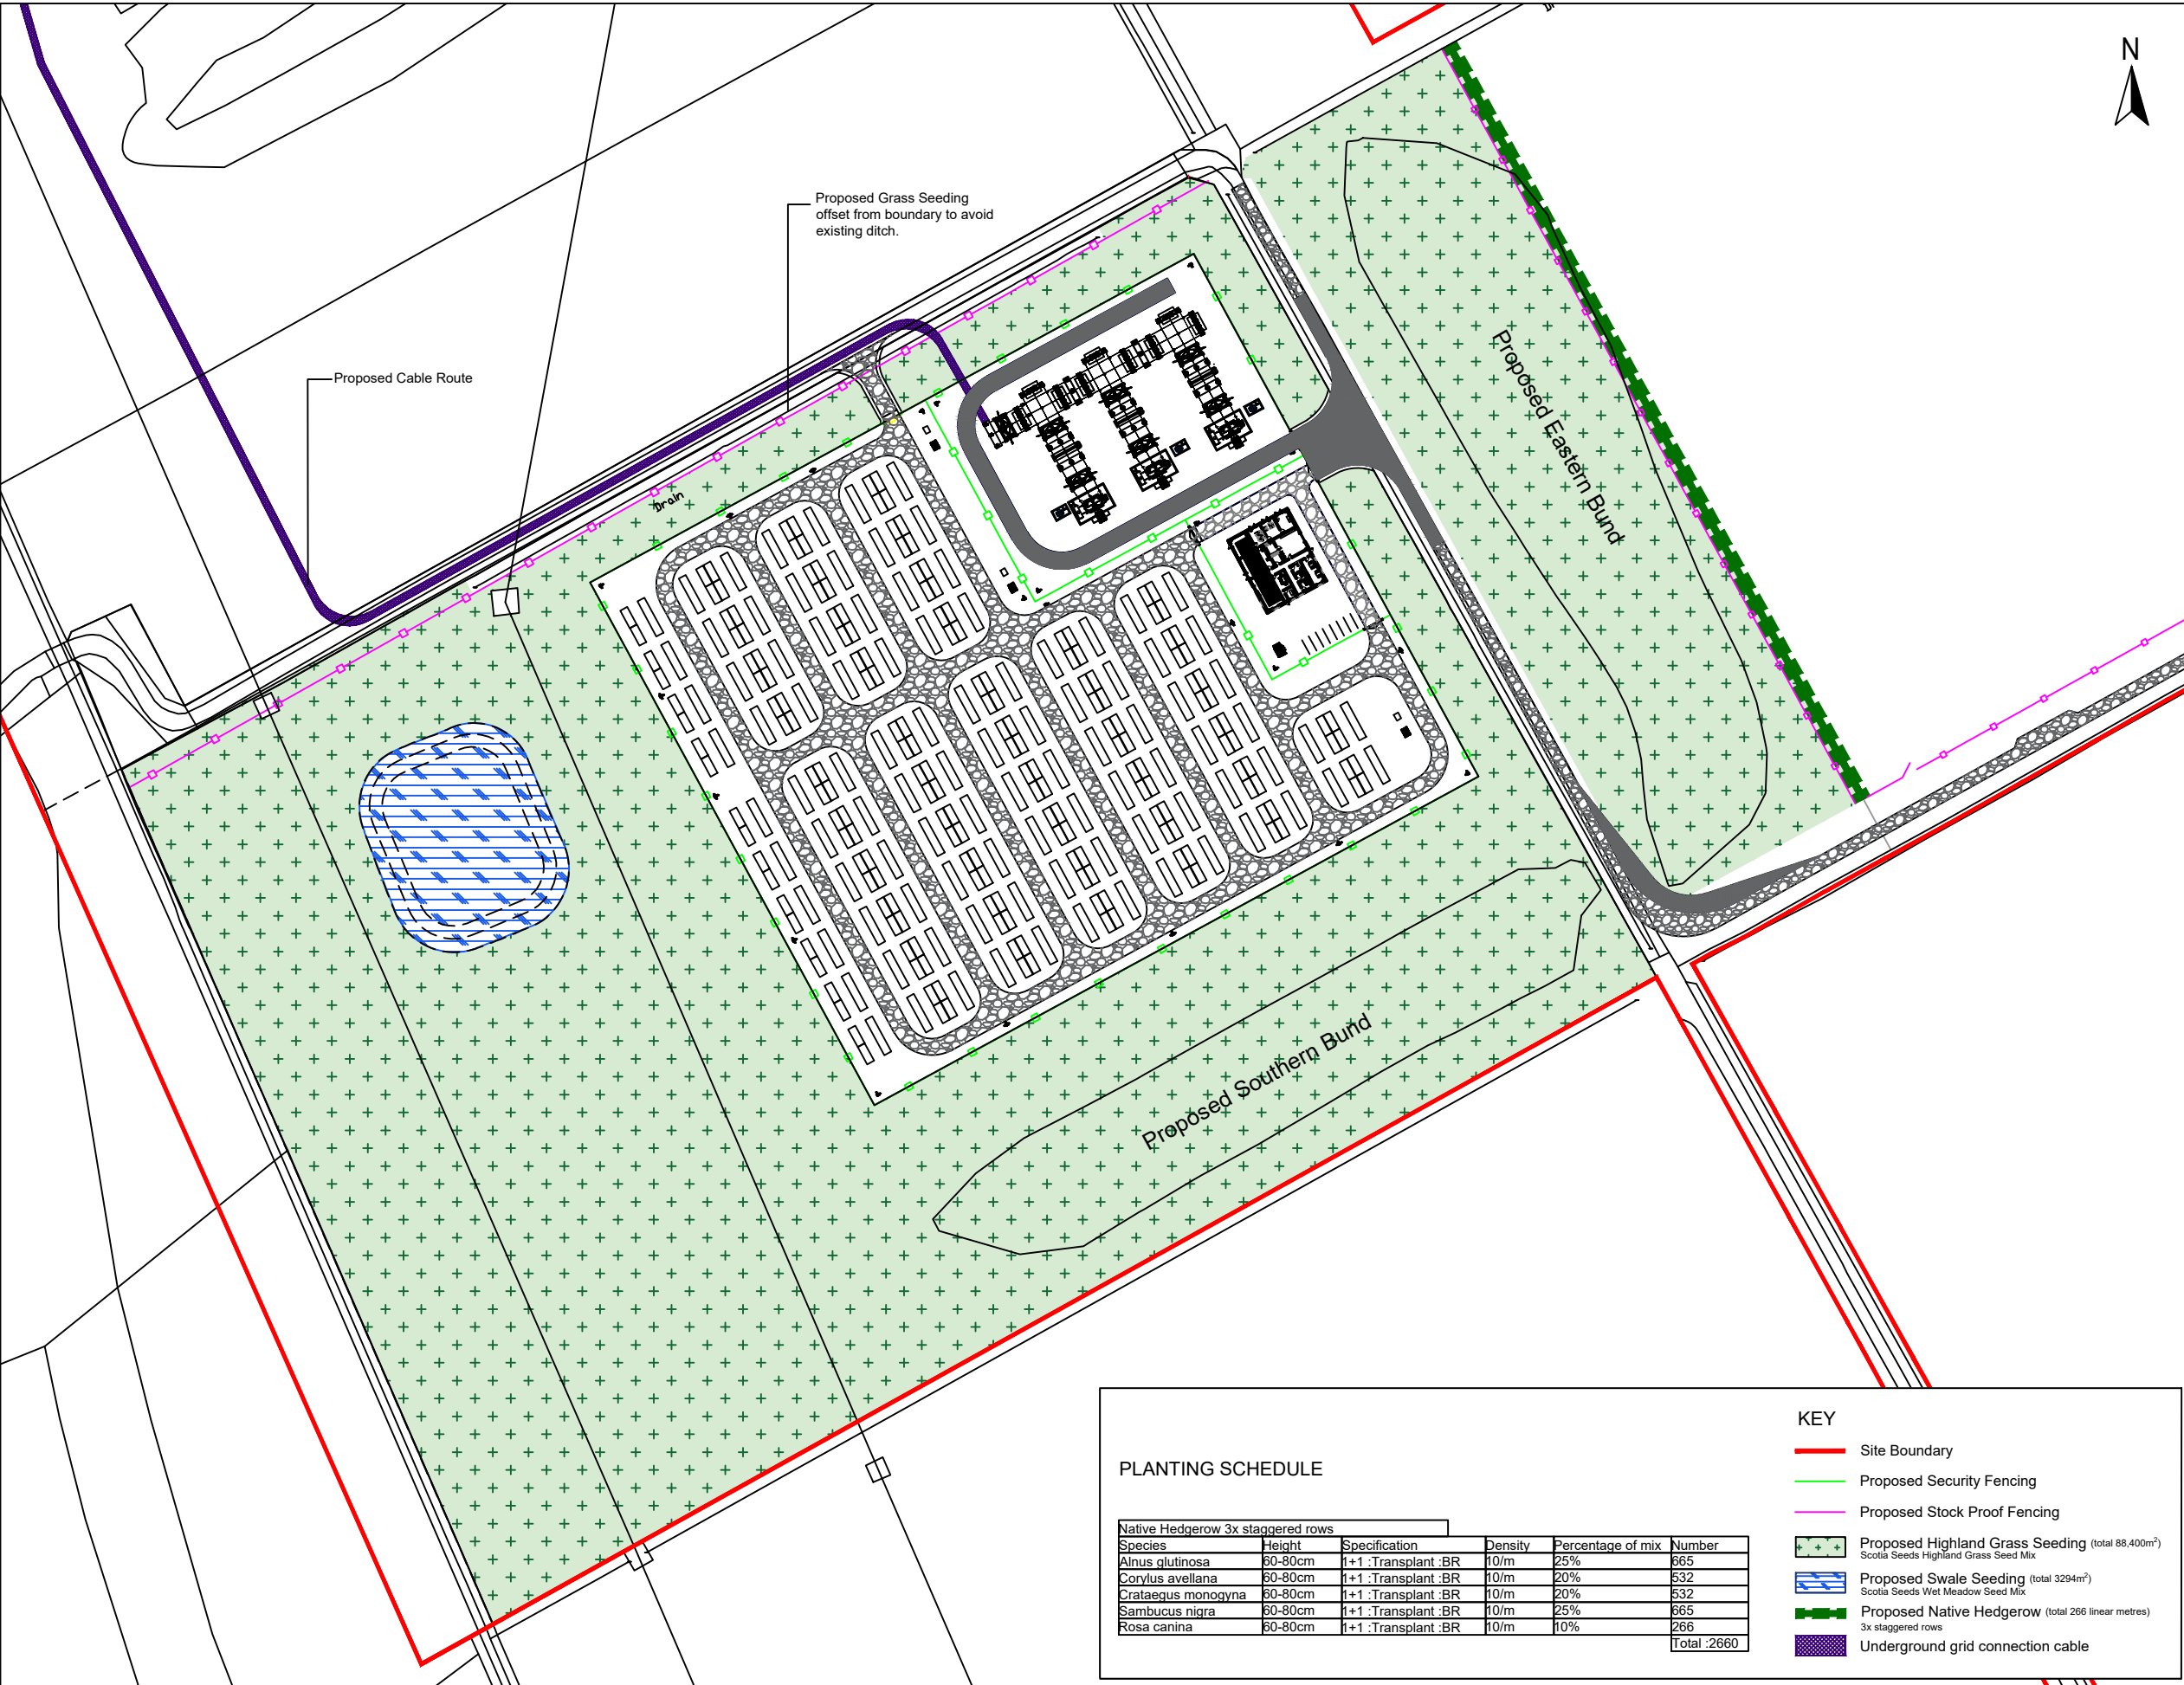


Site Plan: Not to scale

GENERAL NOTES

Do not scale from this drawing.
Only work to written dimensions.
Drawing is for planning purposes only not for construction.
Refer to Site Finished Levels Plan.
All site dimensions shall be verified by the Contractor on site prior to commencing any works.
All contractors should ascertain the location of all underground services/utilities before undertaking any work and conflicts resolved.
It is assumed all work will be carried out by an experienced competent contractor working to an approved method statement.

00	07/11/24	First Issue	RF	RH
Rev.	Date	Amendment	Drawn	Chkd.

Rev.	Date	Amendment	Drawn	Chkd.	Appd.
------	------	-----------	-------	-------	-------



Planning, Landscape & Environment
an **RSK** company

Exchange Tower,
19 Canning Street,
Edinburgh,
EH3 7EH

Tel: +44 (0) 161 236 2757
Email: info@stephenson-halliday.com
Web: www.stephenson-halliday.com

Client

FIELD

Project Title

Field Spittal BESS

Drawing Title

Figure 5
Landscape Mitigation


Drawn	Date	Checked	Date	Approved	Date
RF	12/12/2024	RH	12/12/2024	RH	12/12/2024

Scale	Orig Size	Status
1:2000	A3	Planning

Drawing No.	Rev.
08826-SHRSK-XX-XX-DR-L-1001	01

File Path

0886 - Field Spittal\05 Working Files\04 CAD\Landscape Mitigation Plan.dwg

 

PLANTING SCHEDULE

Native Hedgerow 3x staggered rows					
Species	Height	Specification	Density	Percentage of mix	Number
Alnus glutinosa	60-80cm	1+1 :Transplant :BR	10/m	25%	665
Corylus avellana	60-80cm	1+1 :Transplant :BR	10/m	20%	532
Crataegus monogyna	60-80cm	1+1 :Transplant :BR	10/m	20%	532
Sambucus nigra	60-80cm	1+1 :Transplant :BR	10/m	25%	665
Rosa canina	60-80cm	1+1 :Transplant :BR	10/m	10%	266
Total :					2660

KEY

- Site Boundary
- Proposed Security Fencing
- Proposed Stock Proof Fencing
- Proposed Highland Grass Seeding (total 88,400m²)
Scotia Seeds Highland Grass Seed Mix
- Proposed Swale Seeding (total 3294m²)
Scotia Seeds Wet Meadow Seed Mix
- Proposed Native Hedgerow (total 266 linear metres)
3x staggered rows
- Underground grid connection cable