


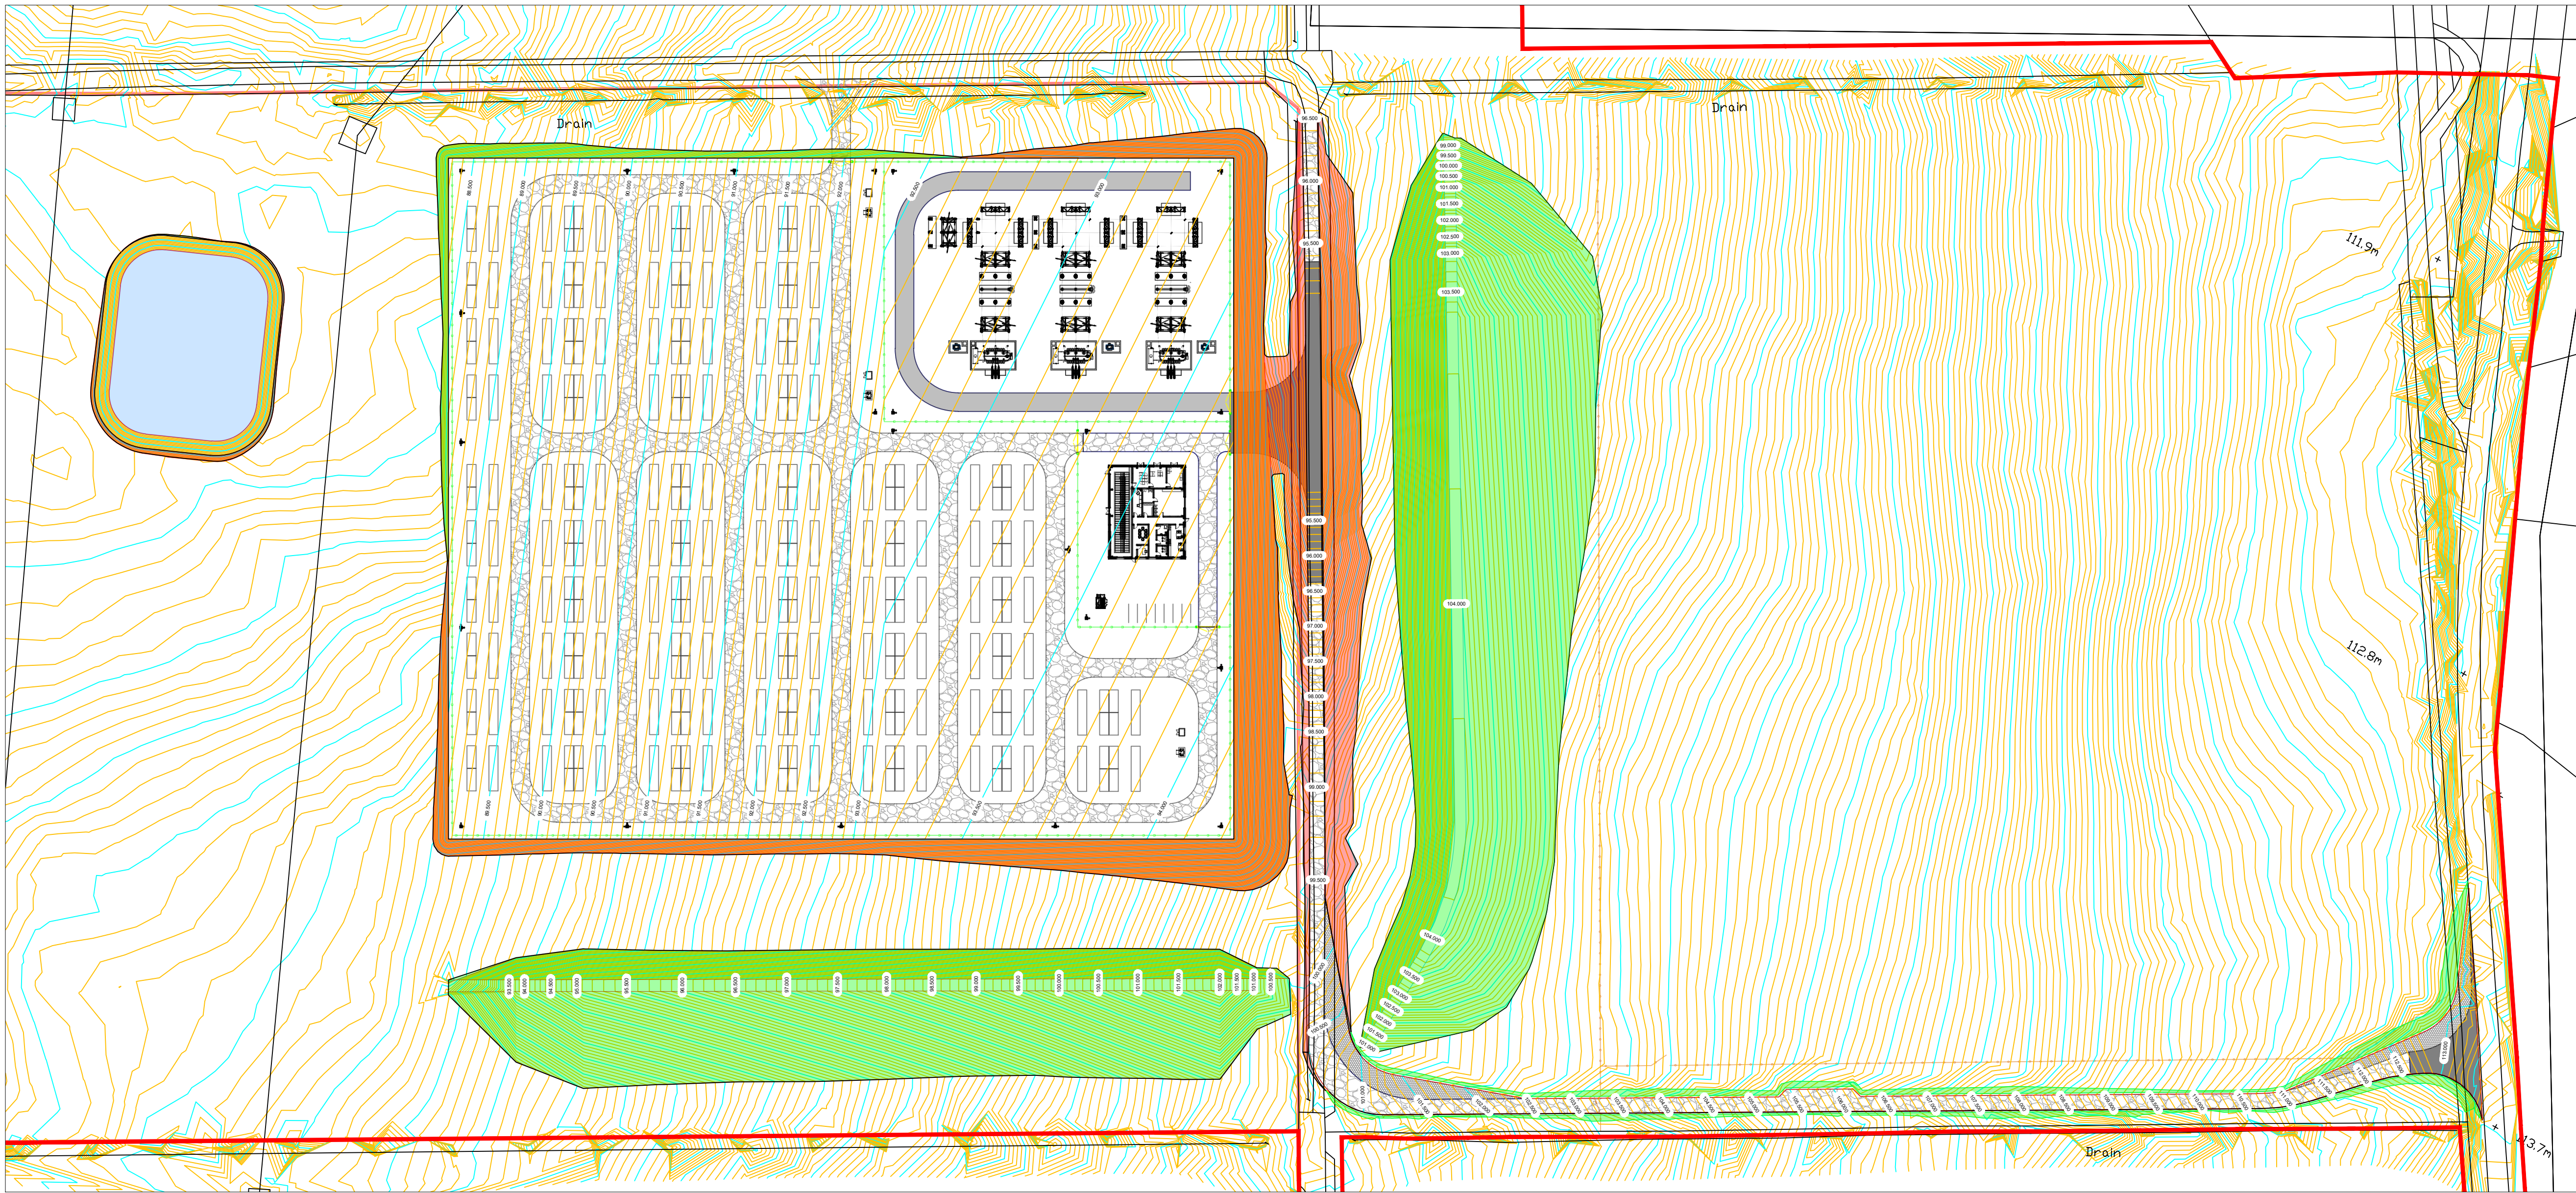

1 Site Finish Level Plan

Scale 1:1000 @ A1

Volume Summary		
Description	Unit	Volume
Cut Volume	m ³	43,695.292
Fill Volume	m ³	4,311.881
Net (Cut)	m ³	39,383.411
Import Fill Required	n/a	No
Topsoil Reused (Grading Area)	m ³	1,632.420
Topsoil Remaining	m ³	11,456.580
Site Aggregate Volume (Assumed 225mm CGA)	m ³	7,303.950
Site Finish Volume (Assumed 75mm Chippings)	m ³	2,434.650
Site Road Sub Base Volume (Assumed 350mm 6F5)	m ³	2,004.310
Site Road Finish Volume (Assumed 150mm Type 1)	m ³	858.990
Access Road Sub Base Volume (Assumed 350mm 6F5)	m ³	1,263.500
Site Road Finish Volume (Assumed 150mm Type 1)	m ³	541.500
Assumed Volume for HRA	m ³	220.000

Notes

- All dimensions are shown in metres unless noted otherwise.
- Do not scale from this drawing.
- For information on the site layout refer to drawing 001.1.
- 39,500m³ of cut and 11,500m³ of topsoil will be used to construct the bunds.

Legend

- Planning Boundary
- Major Contour (0.5m)
- Minor Contour (0.1m)
- Site Grading (Fill)
- Site Grading (Cut)

6	18.12.2024	Site volume summary added	EW	JH
5	12.11.2024	East bund amended	EW	JH
4	21.10.2024	Topo surface and access road added to plan. Attenuation basin amended. Sheet size changed to A0	JH	AP
3	10.09.2024	Bunds amended.	EW	JH
2	30.08.2024	Site layout and levels amended.	JH	RS
1	07.06.2024	Site layout levels and bunds amended	JH	EW
0	08.04.2024	Site Finish Levels Plan - Original	JH	WL
REV	DATE	DESCRIPTION	BY	CHKD



Field
Fora Montacute Yards
186 Shoreditch High Street
London
E1 6HU

PROJECT Spittal				
TITLE Site Finish Levels Plan				
DISCIPLINE PLANNING				
DRAWING STATUS FOR PLANNING				
SCALE 1:1000 @A1	DATE 08.04.2024	DRAWN BY JH	CHECKED BY WL	APPROVED BY RS
PROJECT NO. BTGBSP101	DRAWING NO. 005.2	REV. 06		

